




EXISTING SECTION

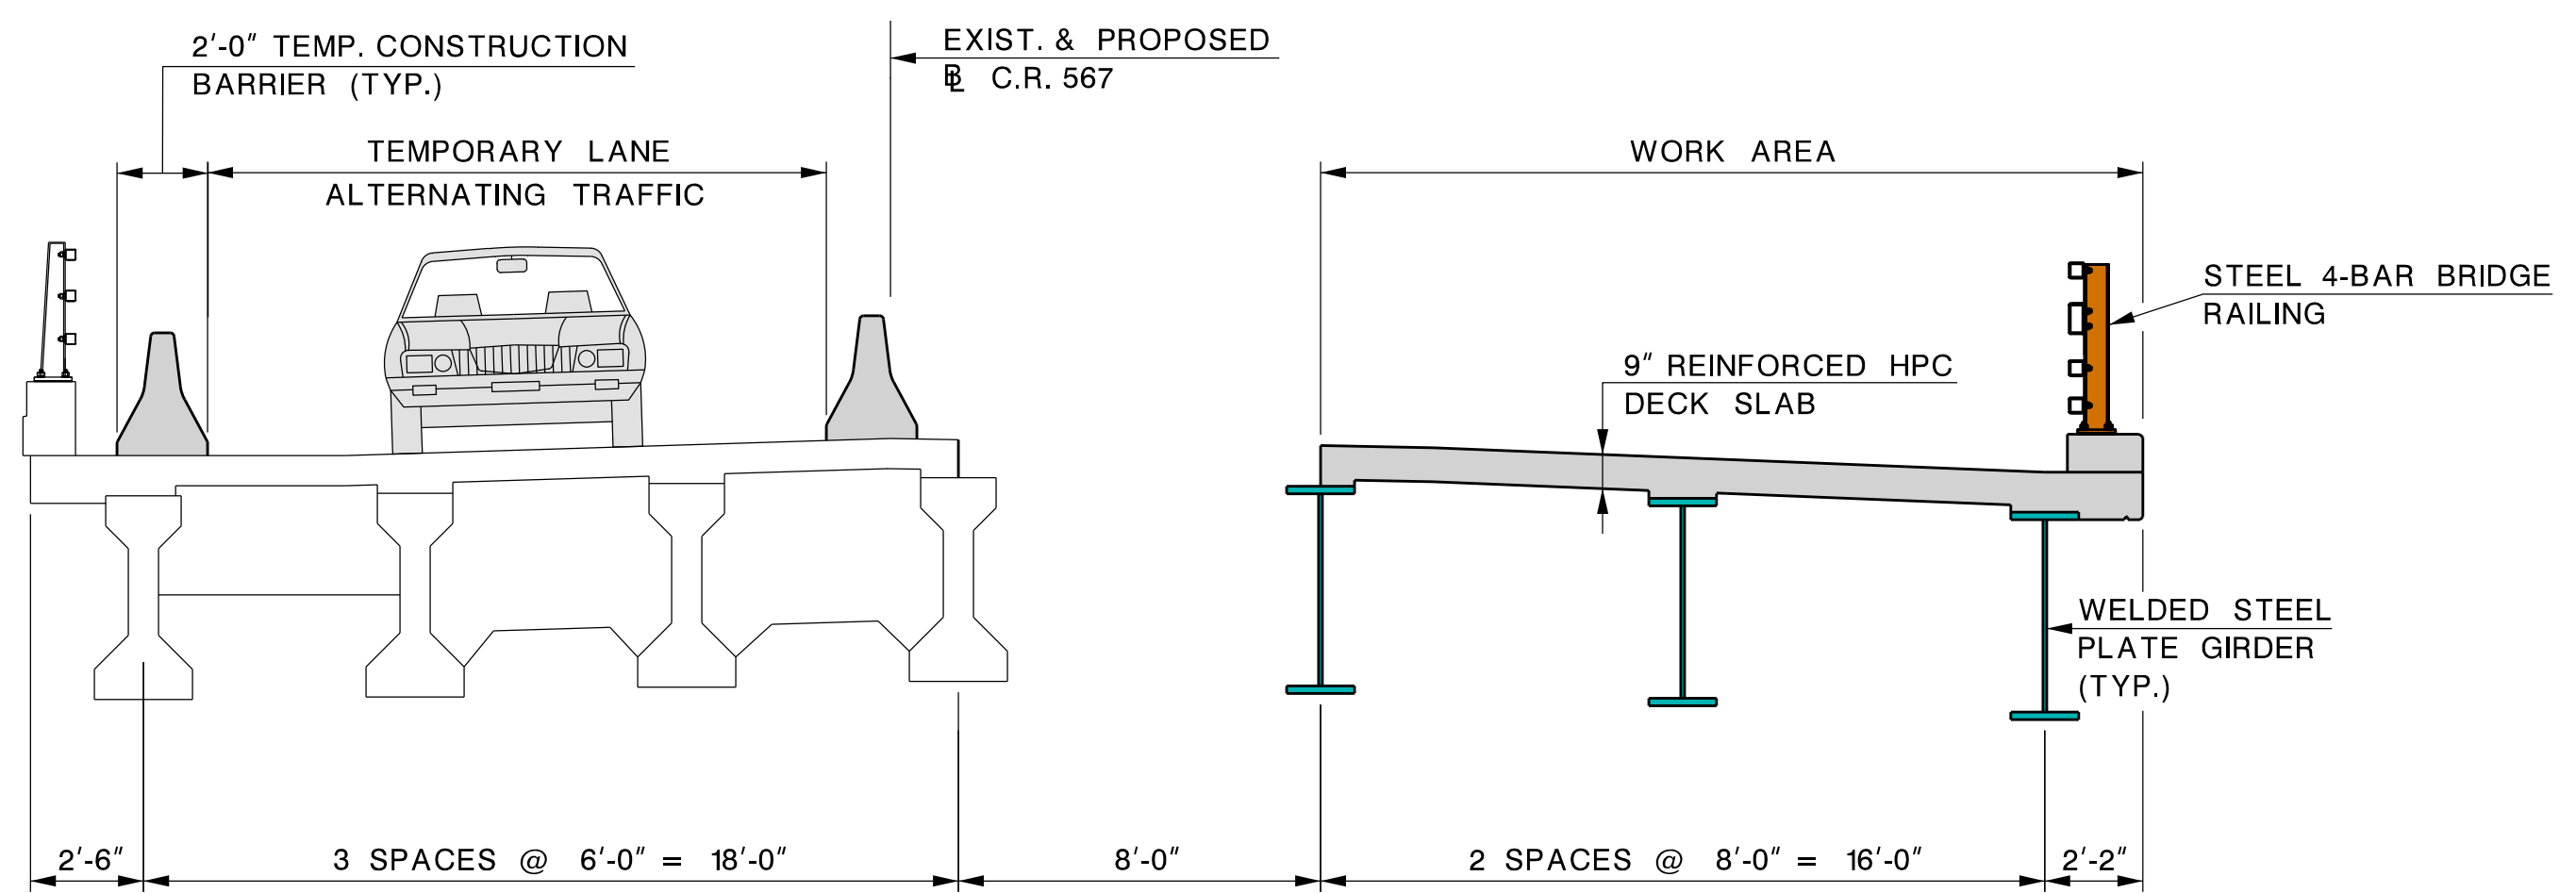

STAGE 1 CONSTRUCTION

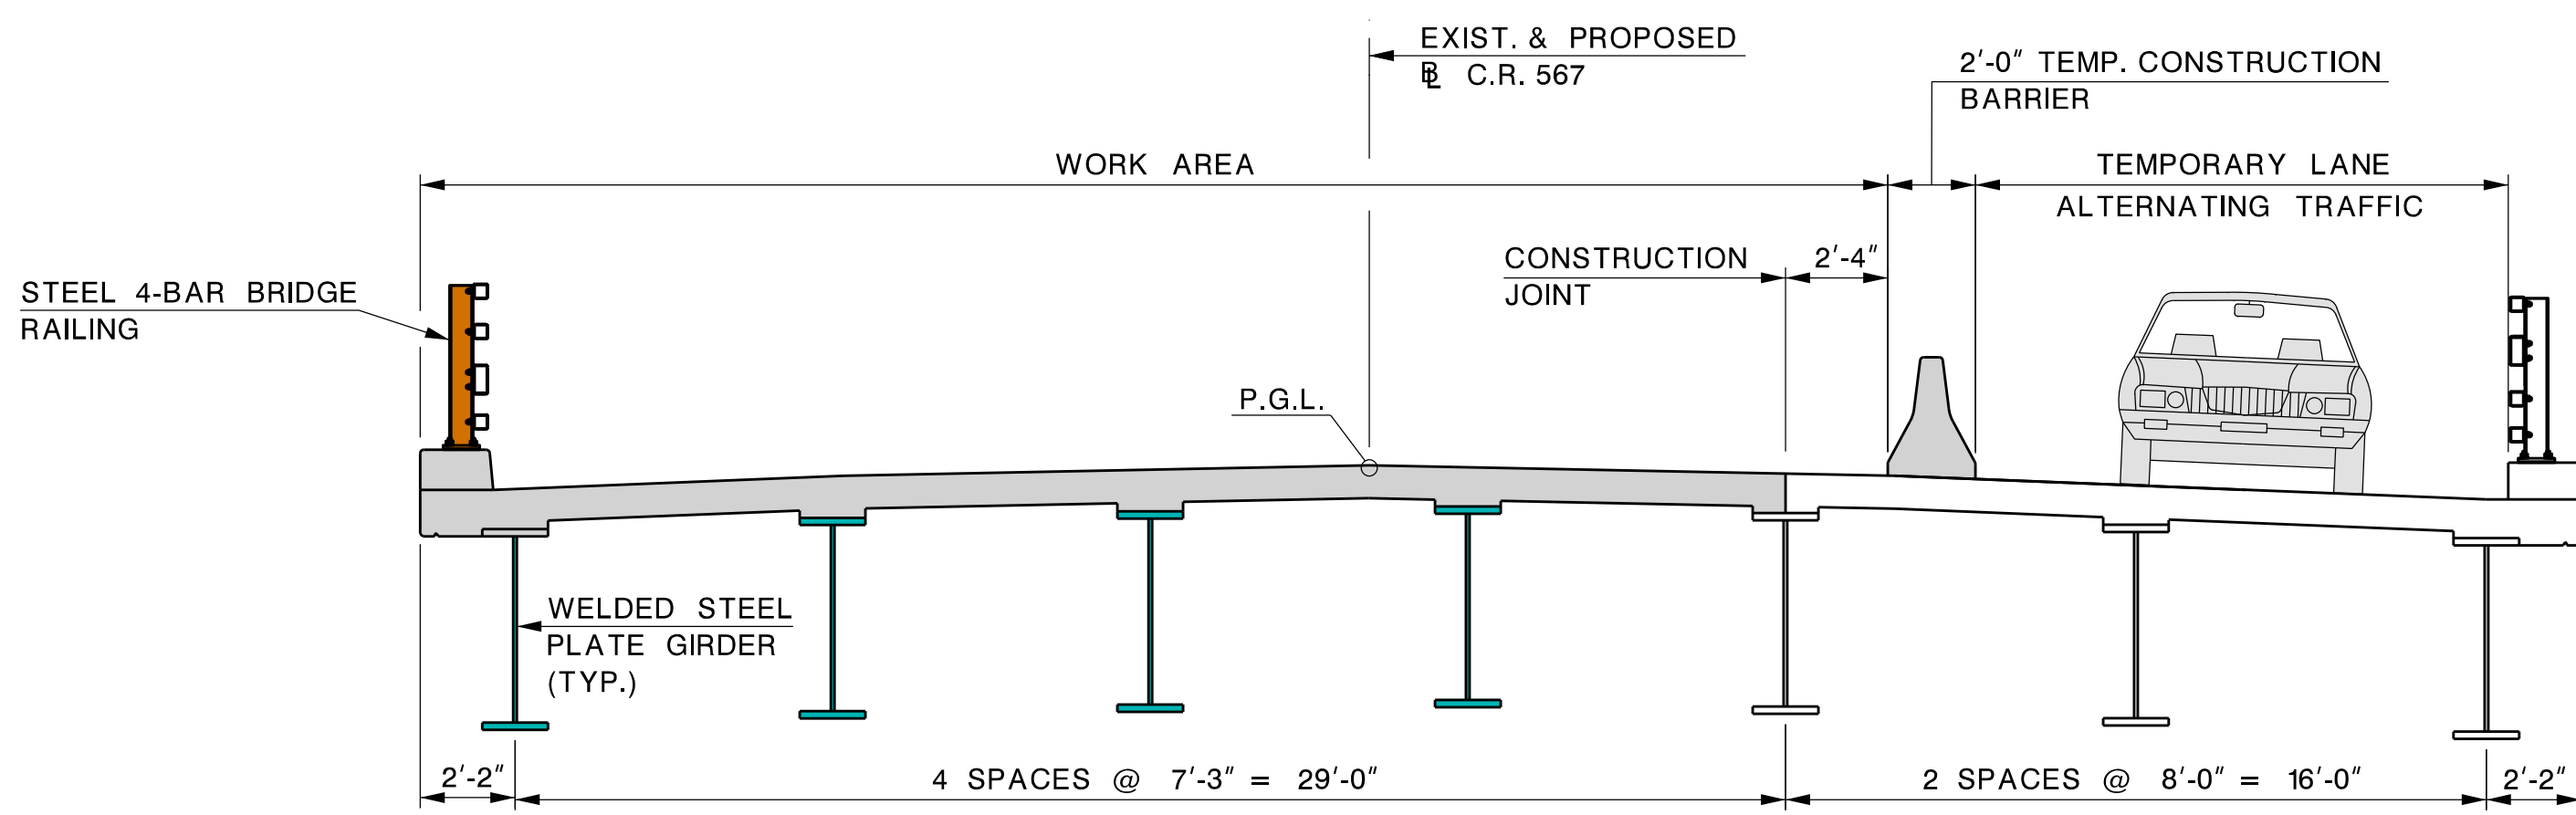

STAGE 2 CONSTRUCTION

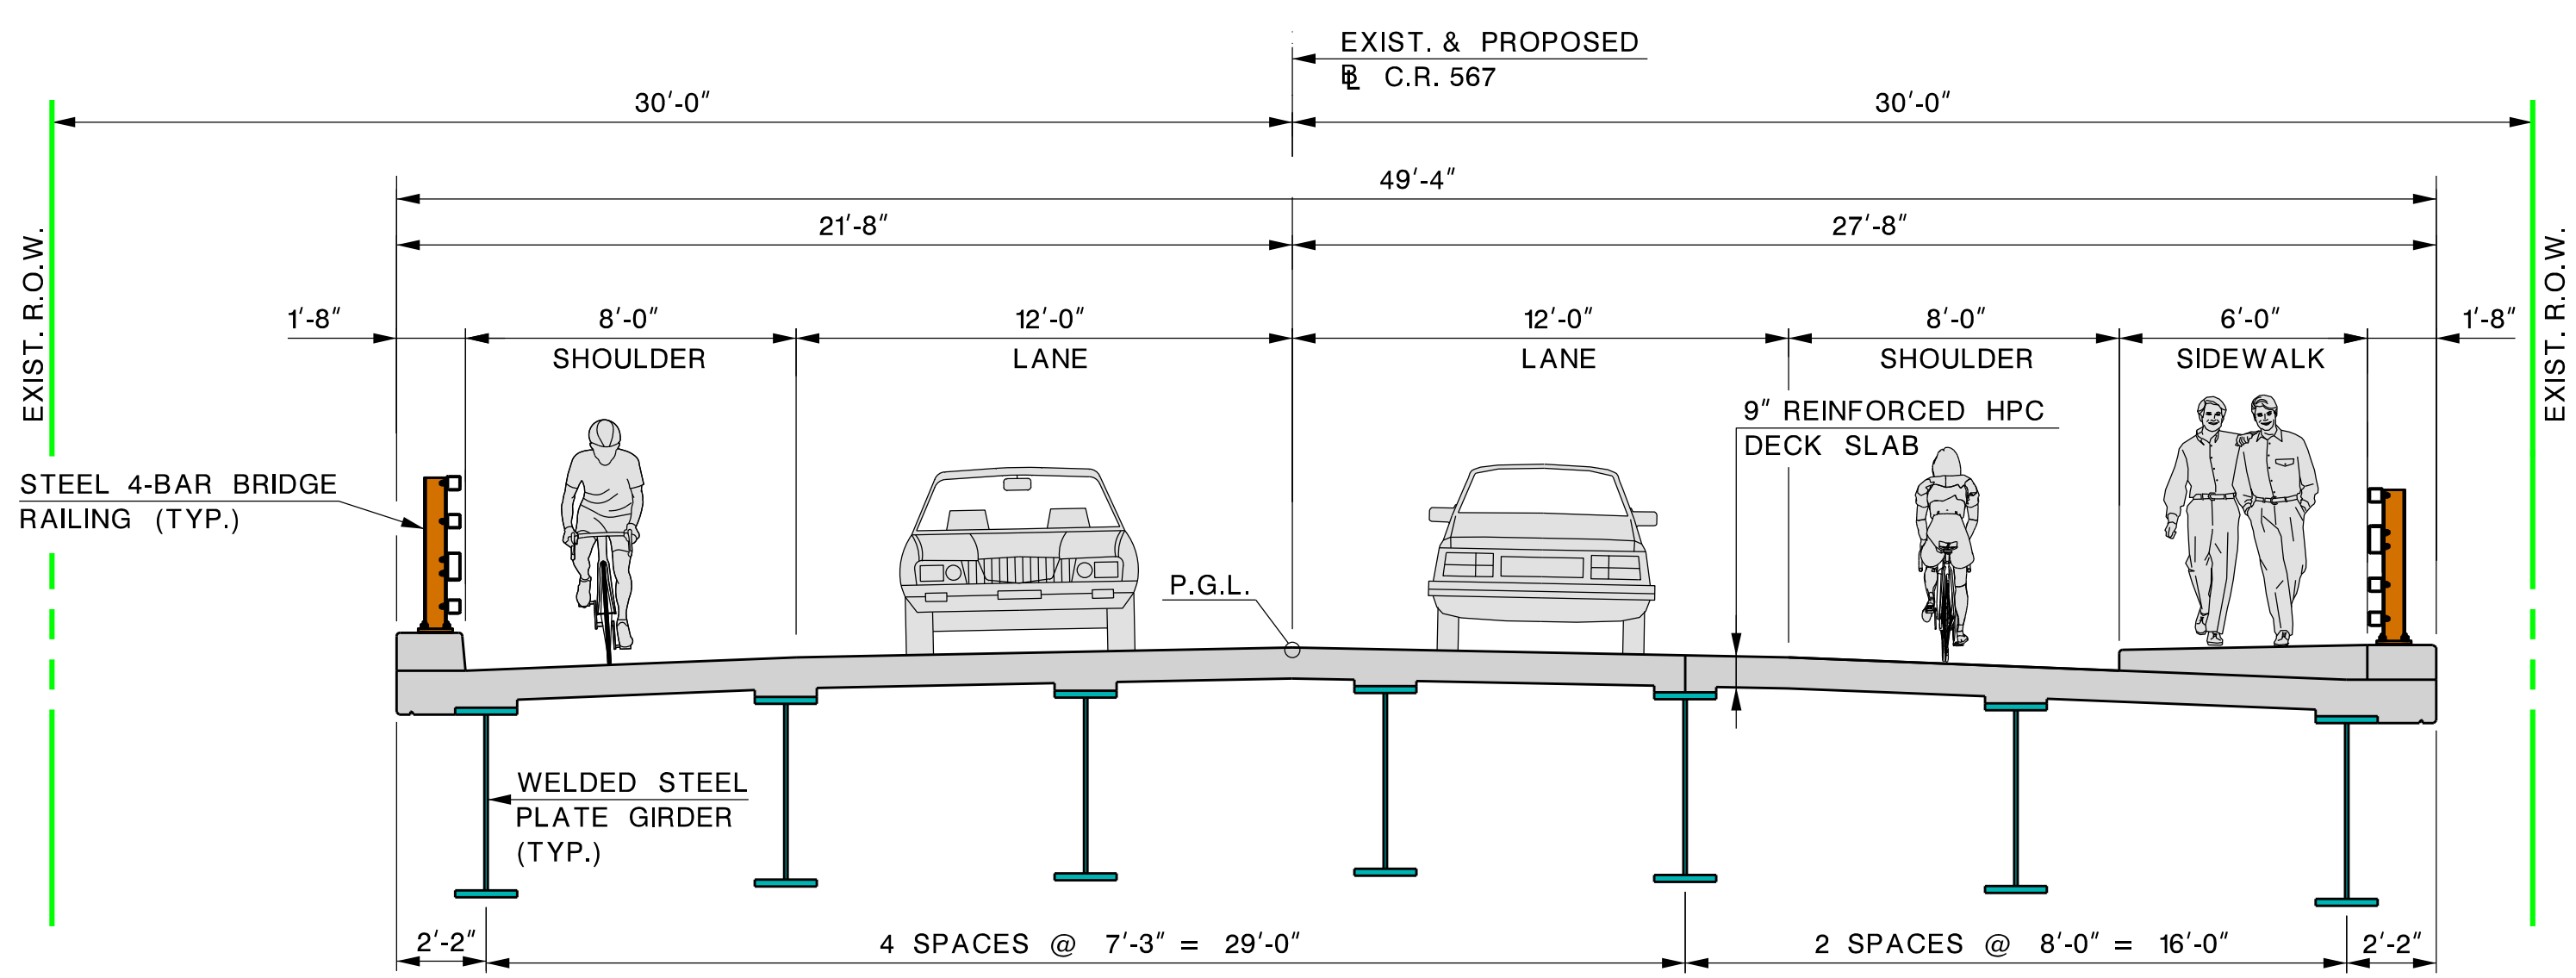

NOTE: SIDEWALK BUILT IN SUBSEQUENT STAGE MAINTAINING 2 LANES TRAFFIC.

PROPOSED SECTION

STAGED CONSTRUCTION - ALTERNATIVES 3 & 5

(LOOKING EAST)
SCALE: 1/4" = 1'-0"

RECOMMENDED PRELIMINARY PREFERRED ALTERNATIVE (PPA)