


EXISTING SECTION

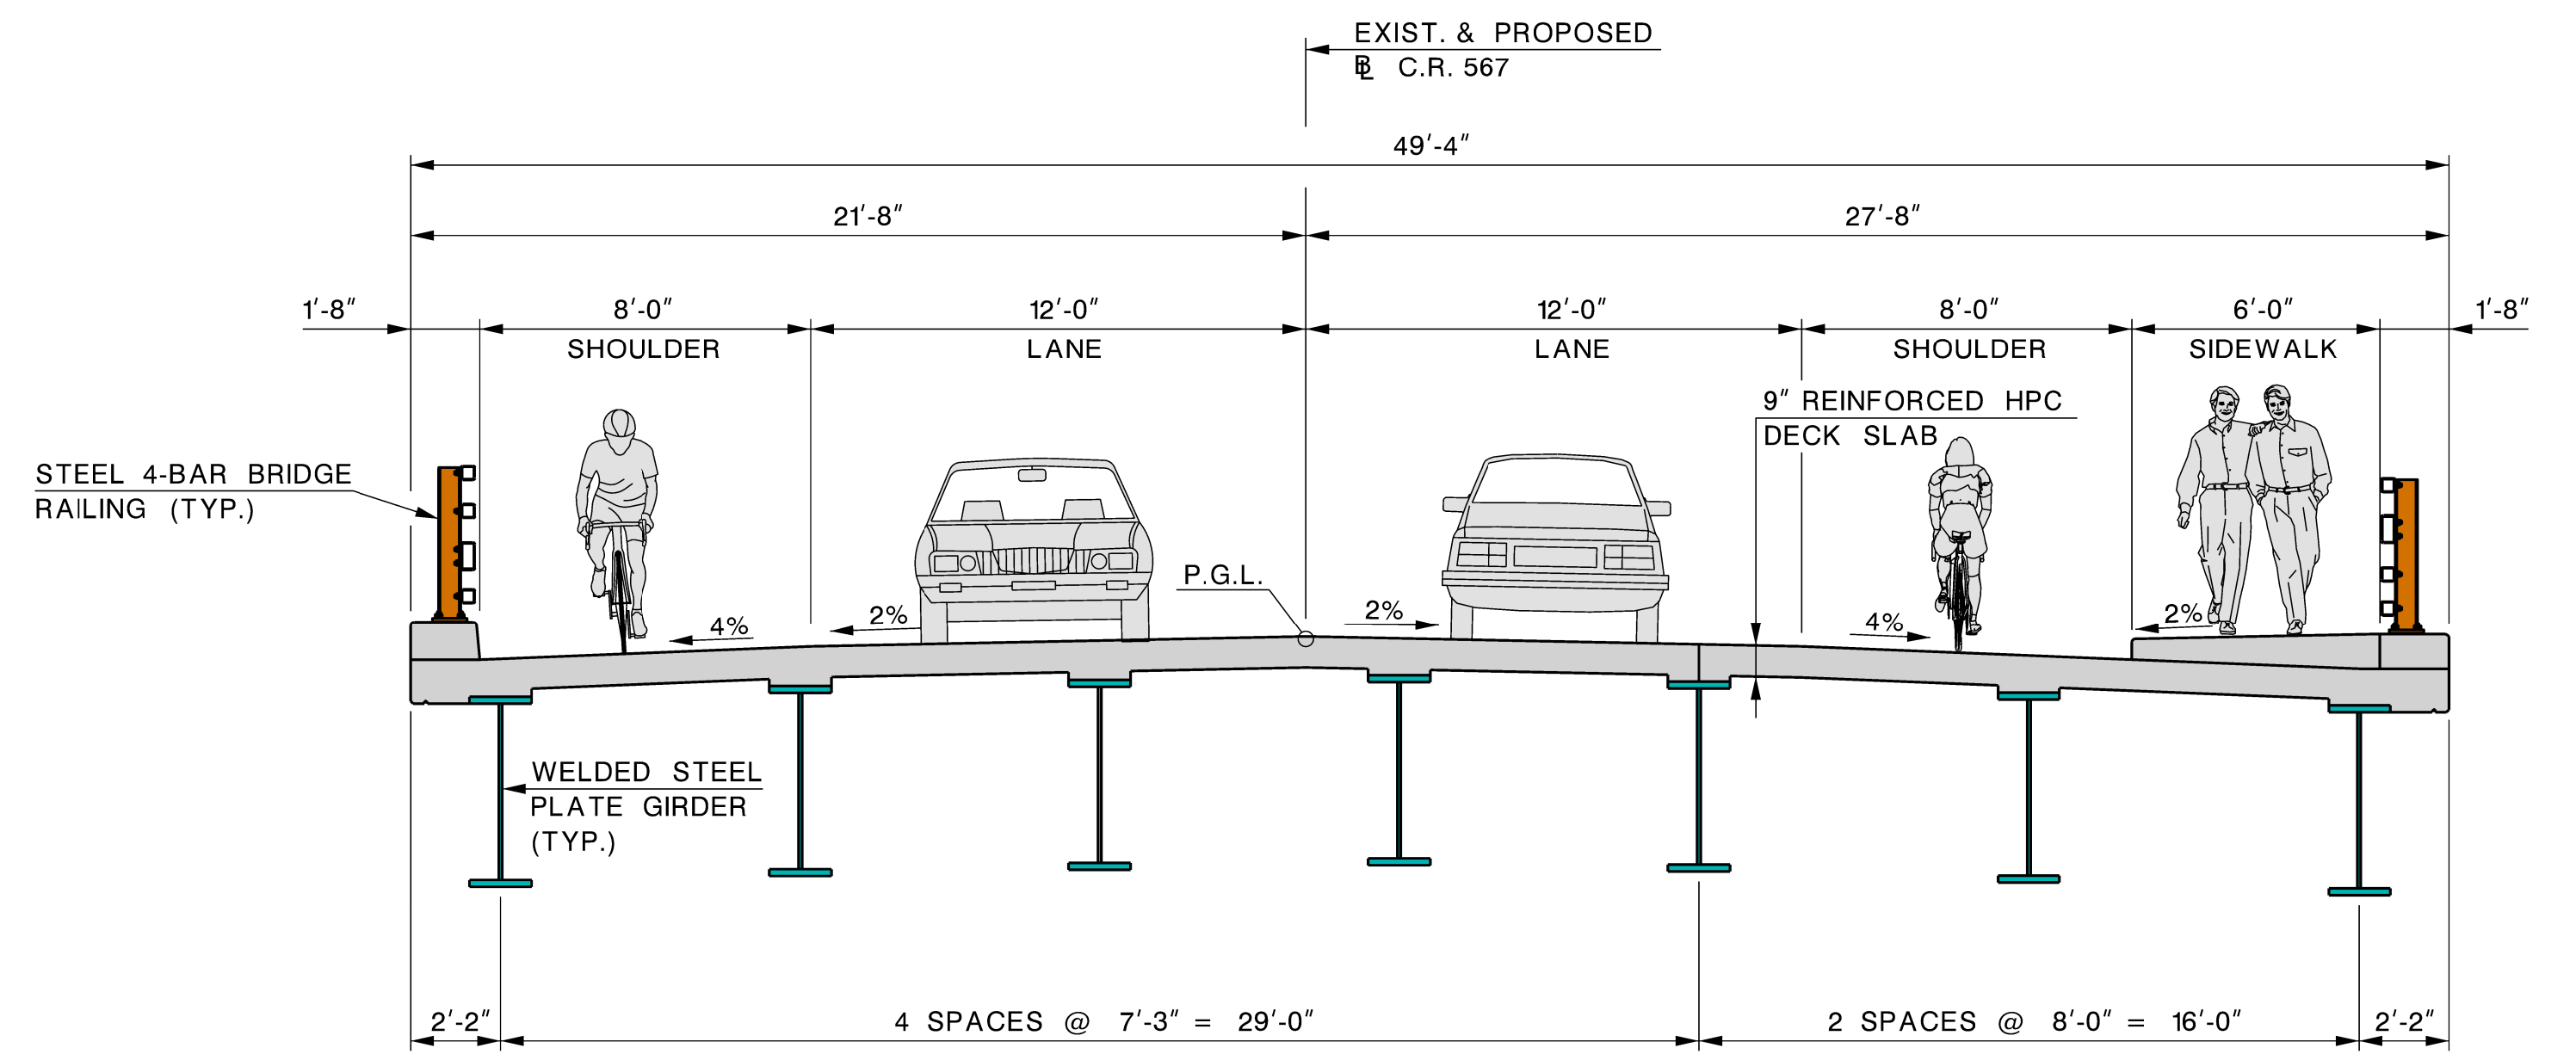

PROPOSED SECTION

TYPICAL BRIDGE SECTIONS

(LOOKING EAST)
SCALE: 1/4"=1'-0"